


FRONT  
EAST ELEVATION

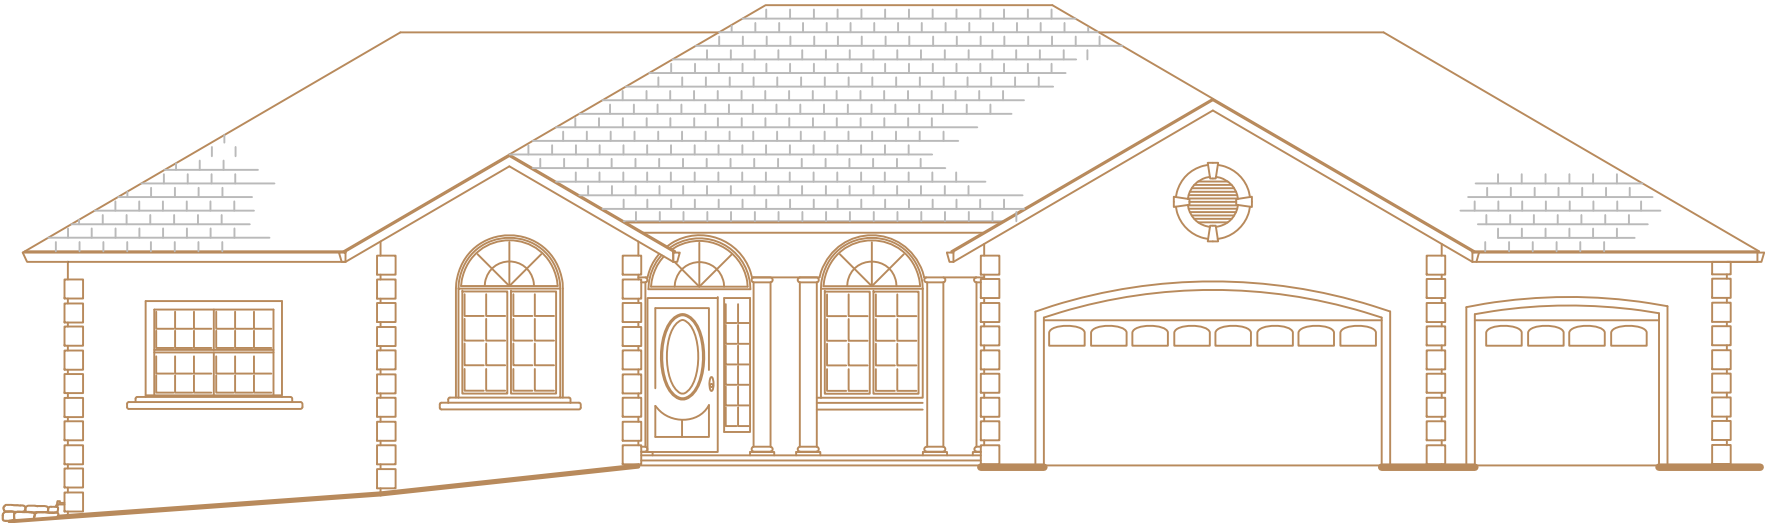


Unique Acres Subdivision 055-530-016

DR BY: D. THOMPSON	HARRISON	EAST ELEVATION	PERMIT NUMBER 2006-820
530 - 877 - 4944	MAIN FLOOR	2750 SQ-FT	
JANUARY 10, 2010	BASEMENT ADDITION	1150 SQ-FT	




SIDE  
NORTH ELEVATION

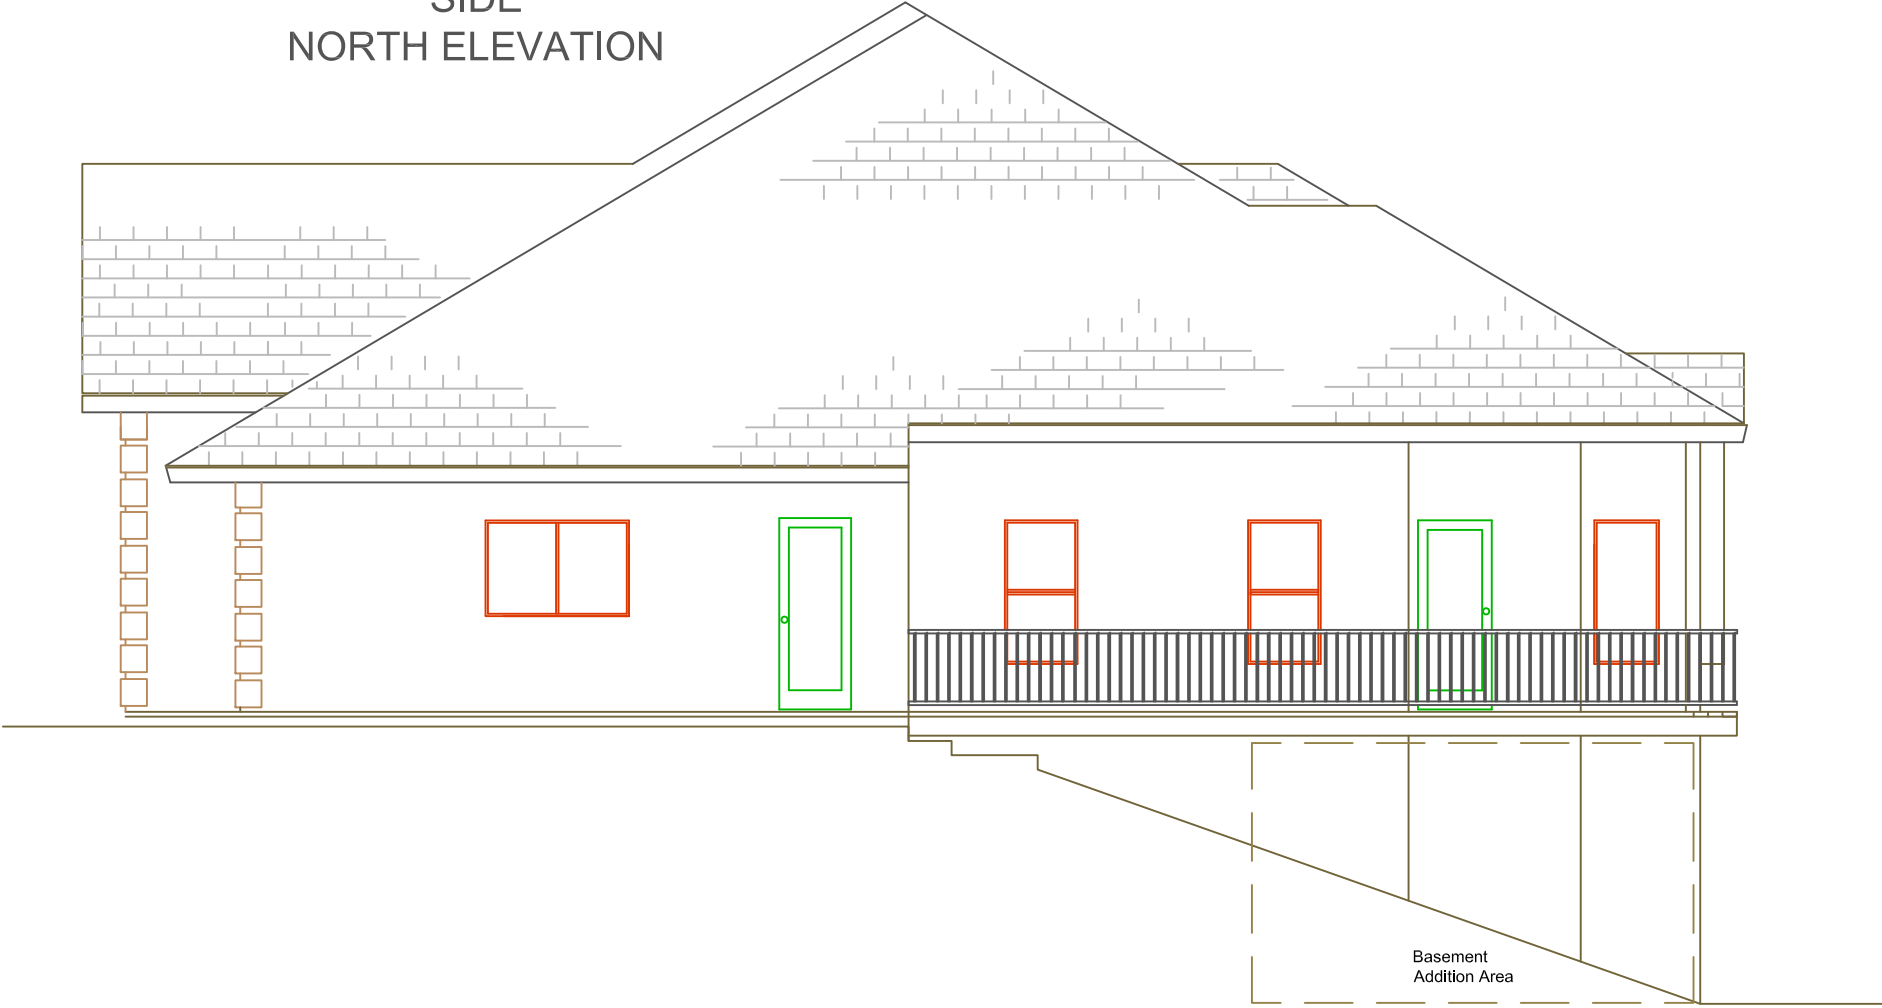

Unique Acres Subdivision 055-530-016

dtstudio

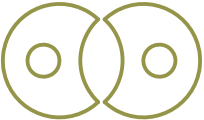


DR BY: D. THOMPSON	HARRISON	NORTH ELEVATION	PERMIT NUMBER 2006-820
530 - 877 - 4944	MAIN FLOOR	2750 SQ-FT	
JANUARY 10, 2010	BASEMENT ADDITION	1150 SQ-FT	




SIDE  
SOUTH ELEVATION

Unique Acres Subdivision 055-530-016

DR BY: D. THOMPSON	HARRISON	SOUTH ELEVATION	PERMIT NUMBER 2006-820
530 - 877 - 4944	MAIN FLOOR	2750 SQ-FT	
JANUARY 10, 2010	BASEMENT ADDITION	1150 SQ-FT	

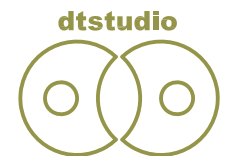


BACK  
WEST ELEVATION

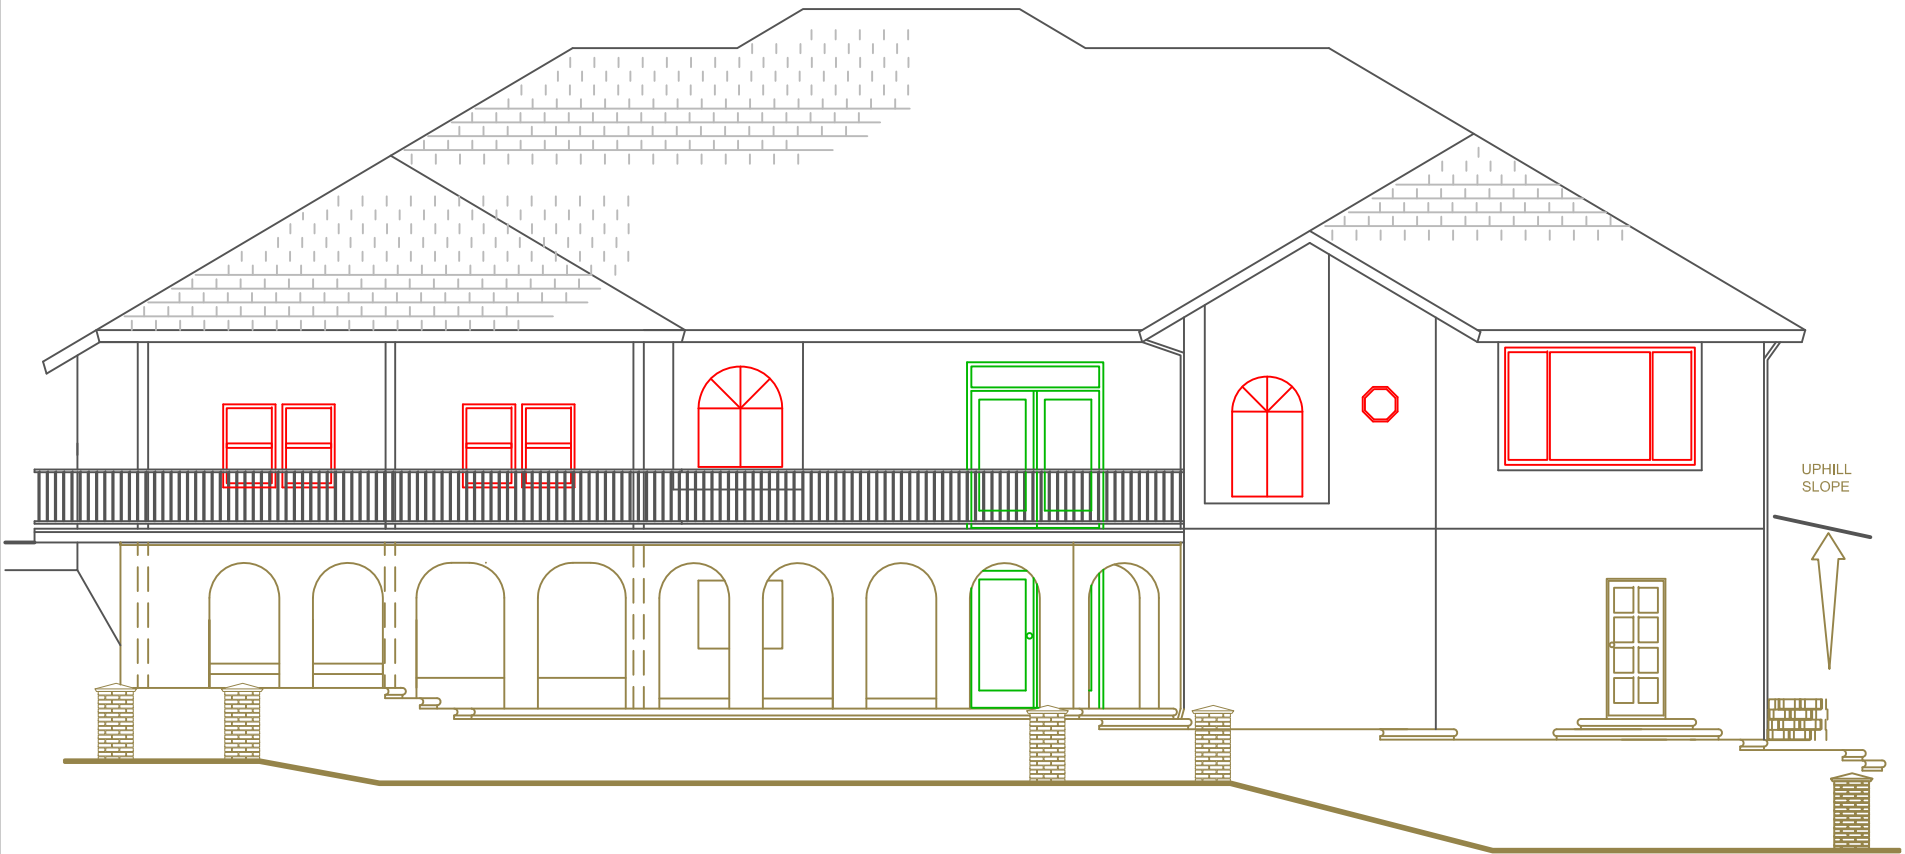

Unique Acres Subdivision 055-530-016



DR BY: D. THOMPSON	HARRISON	WEST ELEVATION	PERMIT NUMBER 2006-820
530 - 877 - 4944	MAIN FLOOR	2750 SQ-FT	
JANUARY 10, 2010	BASEMENT ADDITION	1150 SQ-FT	

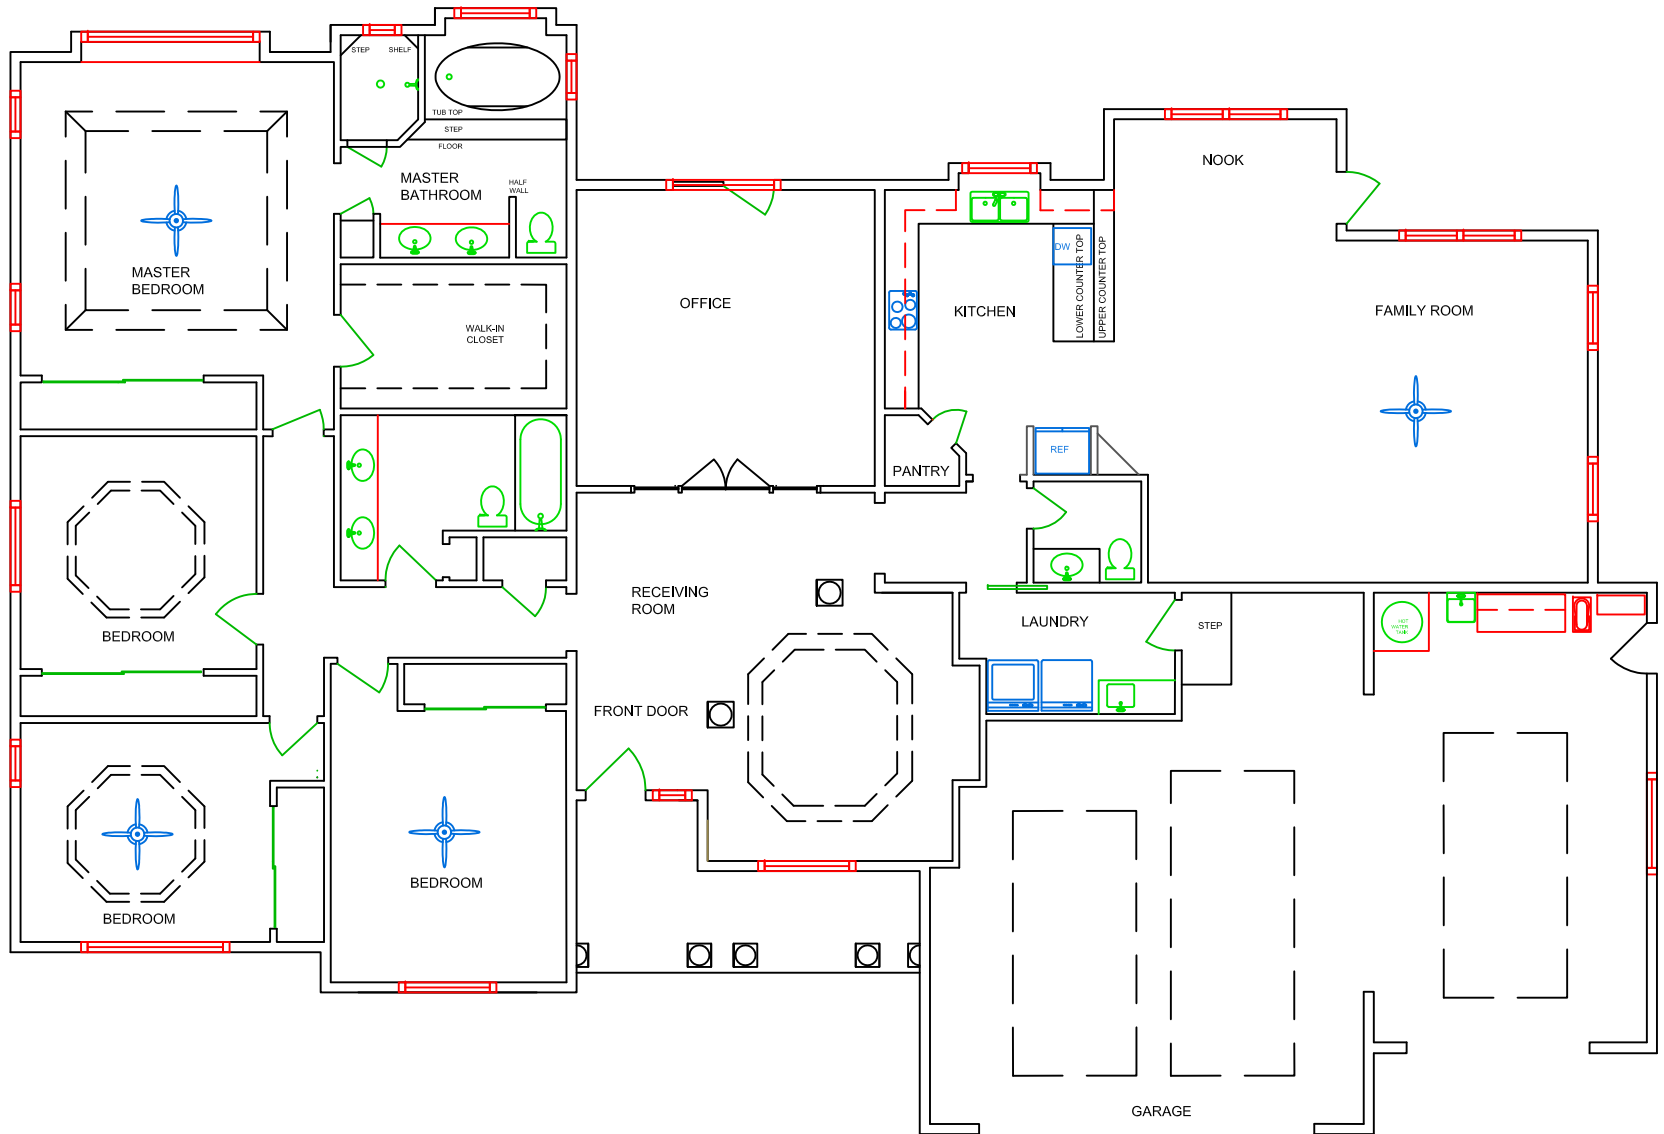

Unique Acres Subdivision 055-530-016

DR BY: D. THOMPSON	HARRISON	MAIN FLOOR PLAN	PERMIT NUMBER 2006-820
530 - 877 - 4944	MAIN FLOOR	2750 SQ-FT	
JANUARY 10, 2010	BASEMENT ADDITION	1150 SQ-FT	

